

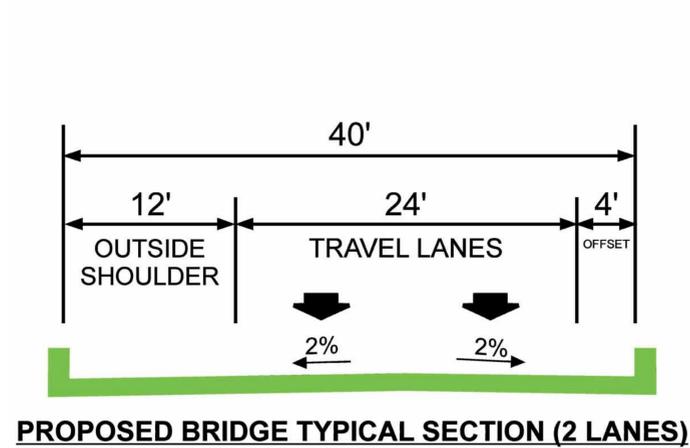


PRELIMINARY ALTERNATE 5

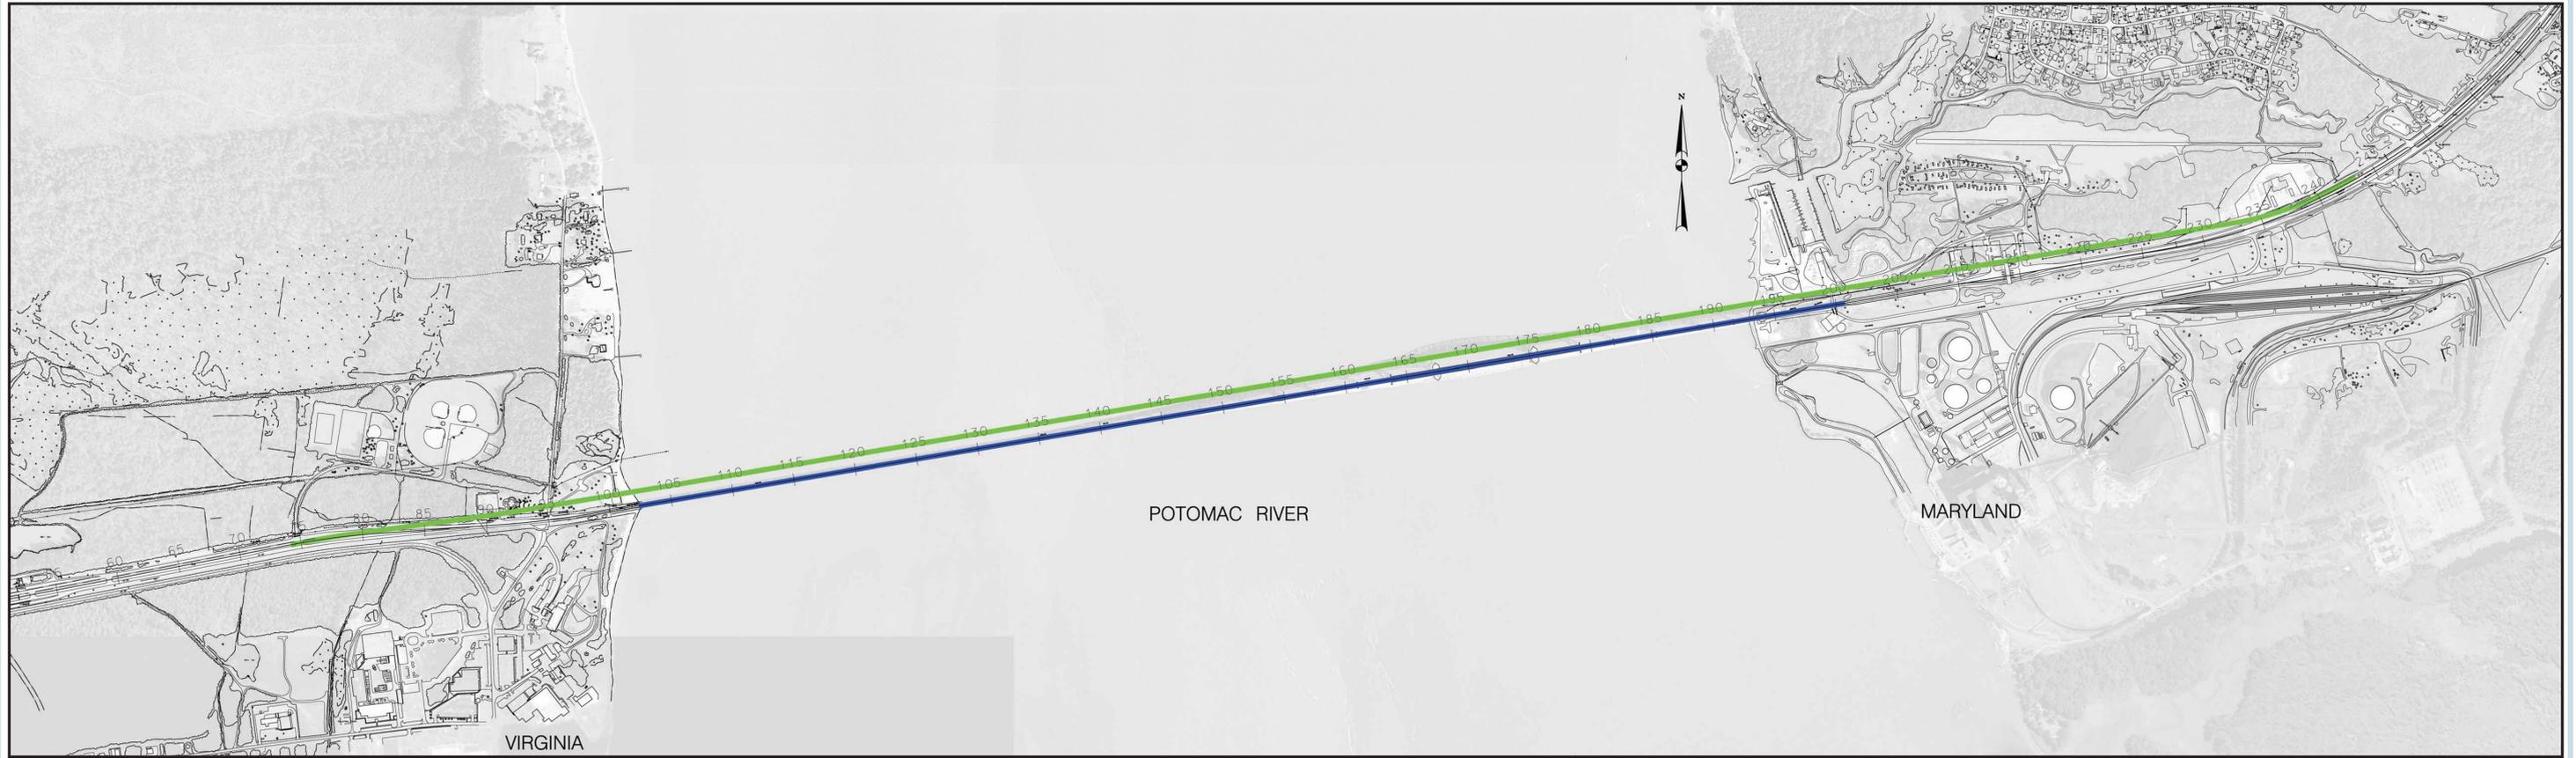

PROPOSED BRIDGE TYPICAL SECTION (2 LANES)

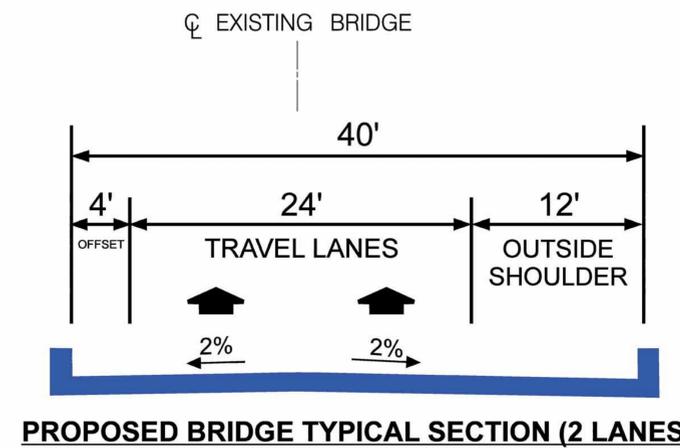

PROPOSED BRIDGE TYPICAL SECTION (2 LANES)

DRAFT