


# PRELIMINARY ALTERNATE PROFILE

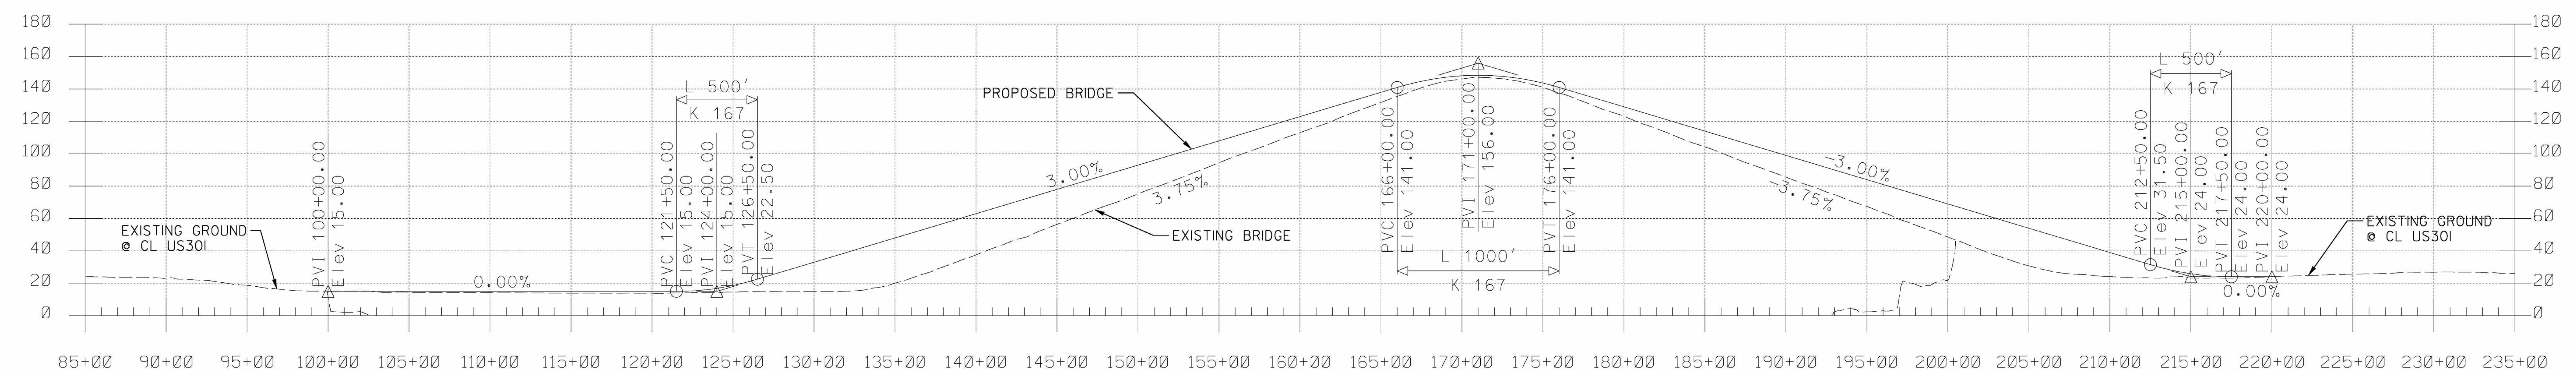

## Other concepts that will be considered

- No-build Alternate (Alternate I)
- New crossing off current alignment
- Roadway shifts
- Tunnel
- Stacked deck structure
- Three-lane crossing with movable barrier
- Transportation Systems Management (TSM) Alternate
- Transit Alternate

## Elements of each Build Alternate

- Open road tolling
- Off-line cash lanes
- Vehicle inspection areas
- Wide-load staging areas
- Authority Facility Campus Master Plan

**DRAFT**