


ALTERNATE 2 – NEW TWO-LANE BRIDGE SOUTH, REHABILITATE EXISTING BRIDGE

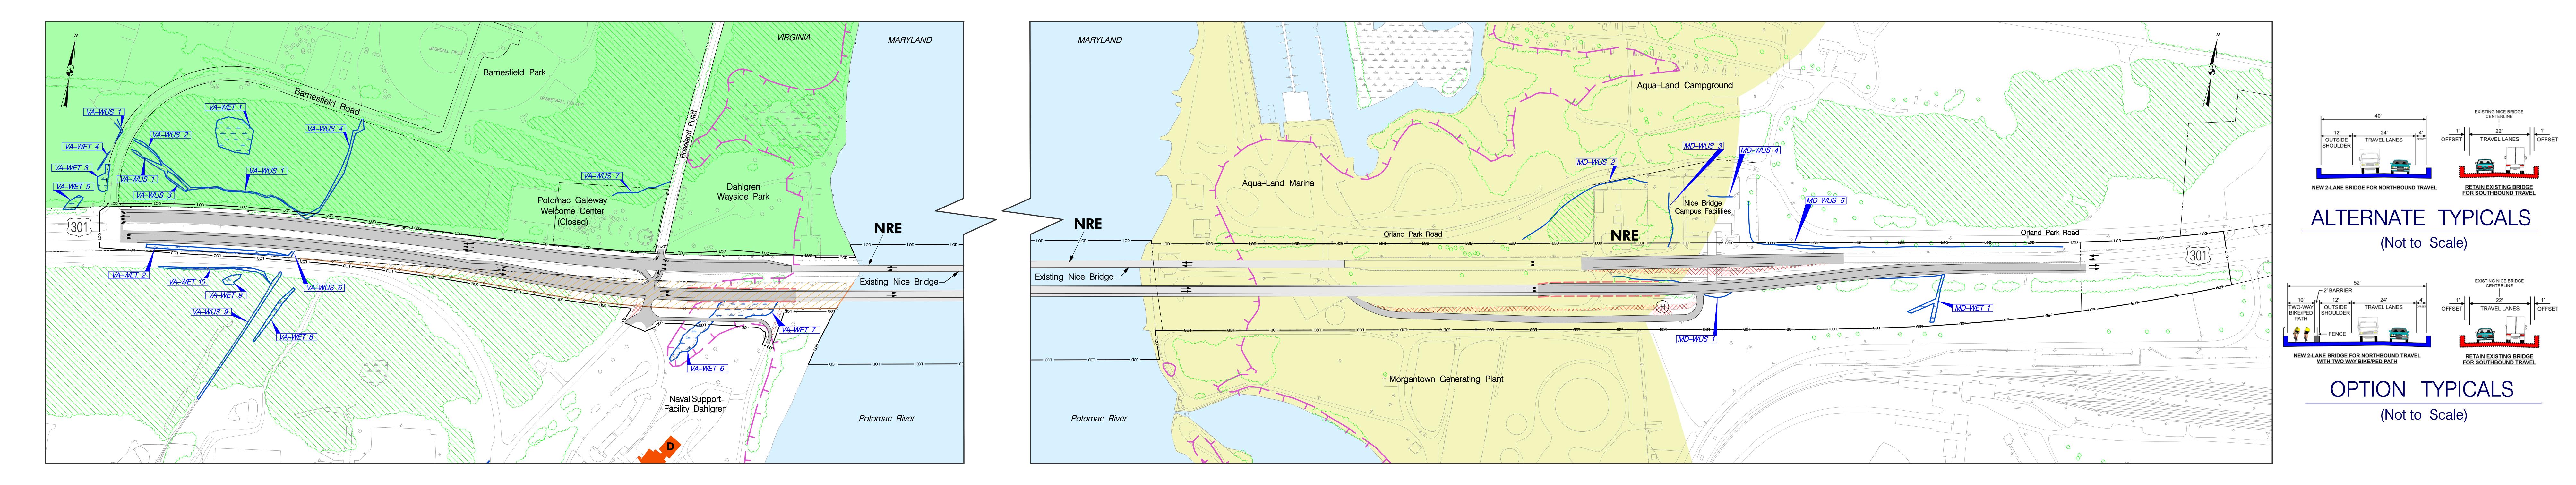

ALTERNATE 3 – NEW TWO-LANE BRIDGE SOUTH, REPLACE EXISTING BRIDGE

