




PRELIMINARY ALTERNATE 3

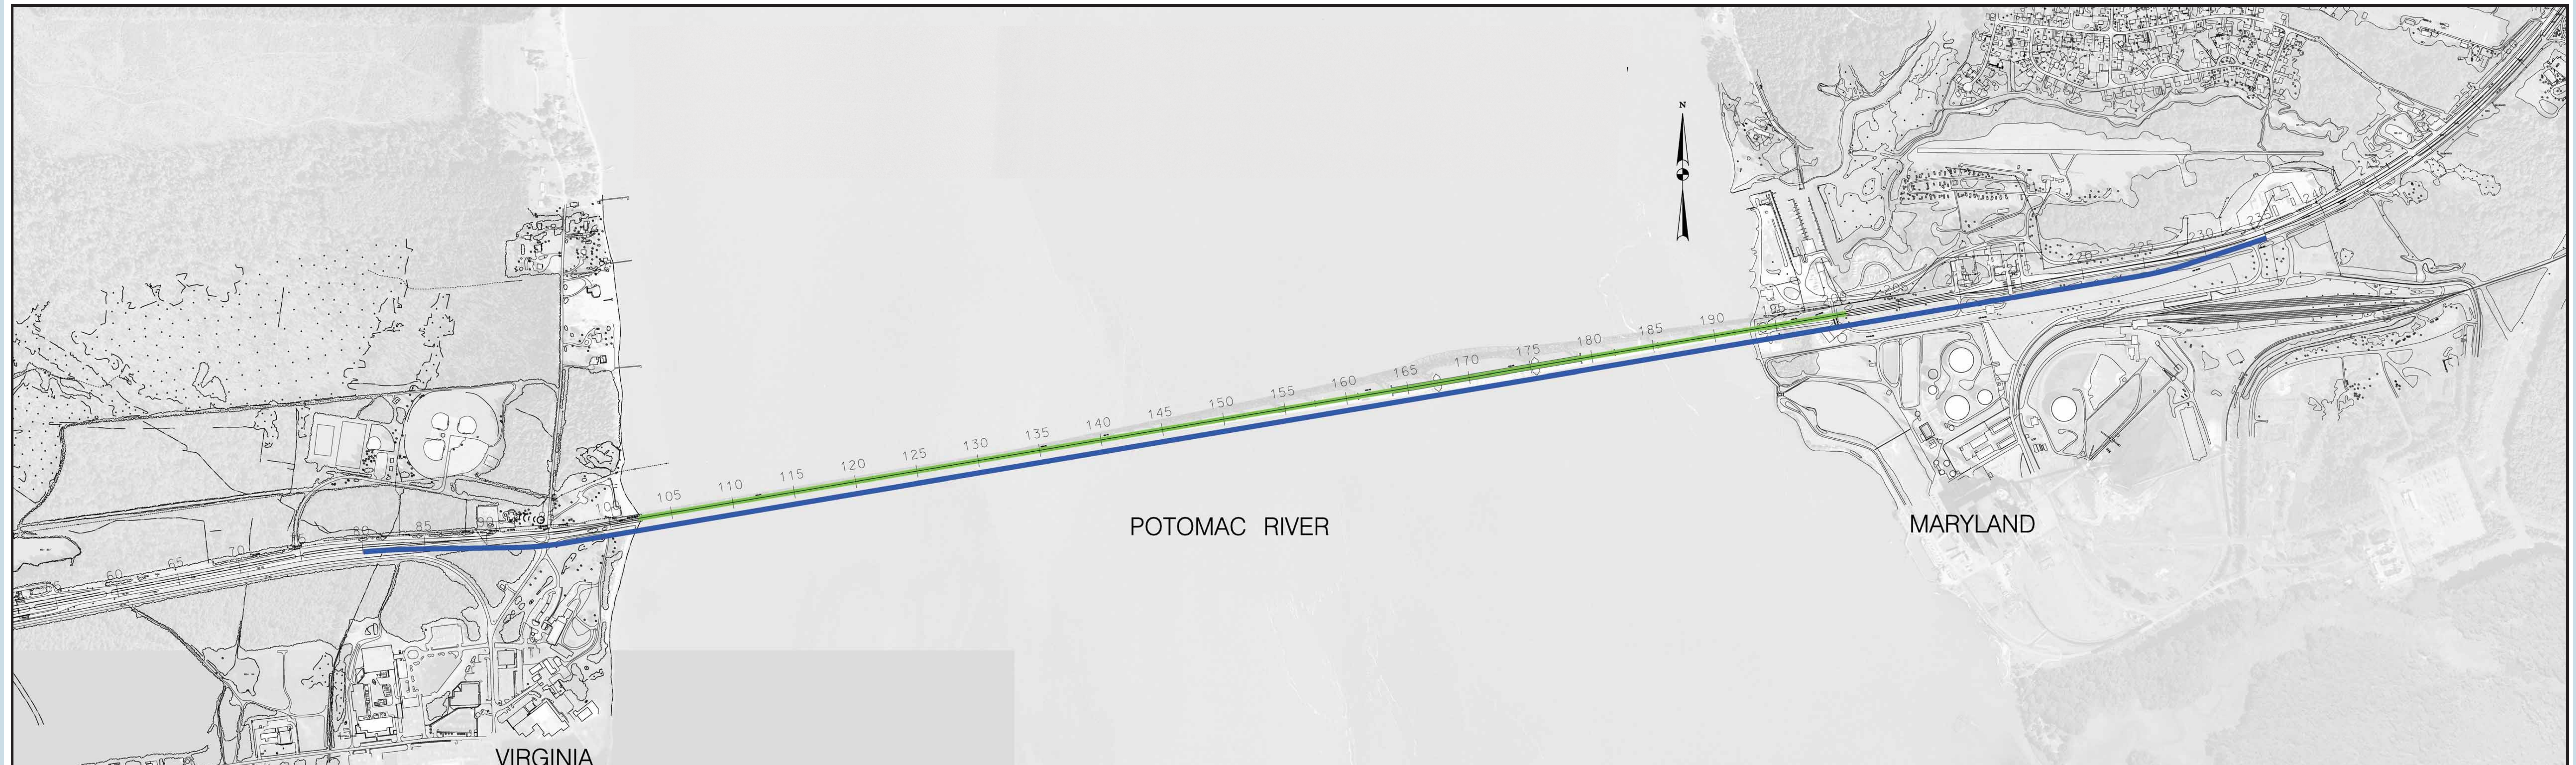

☐ EXISTING BRIDGE

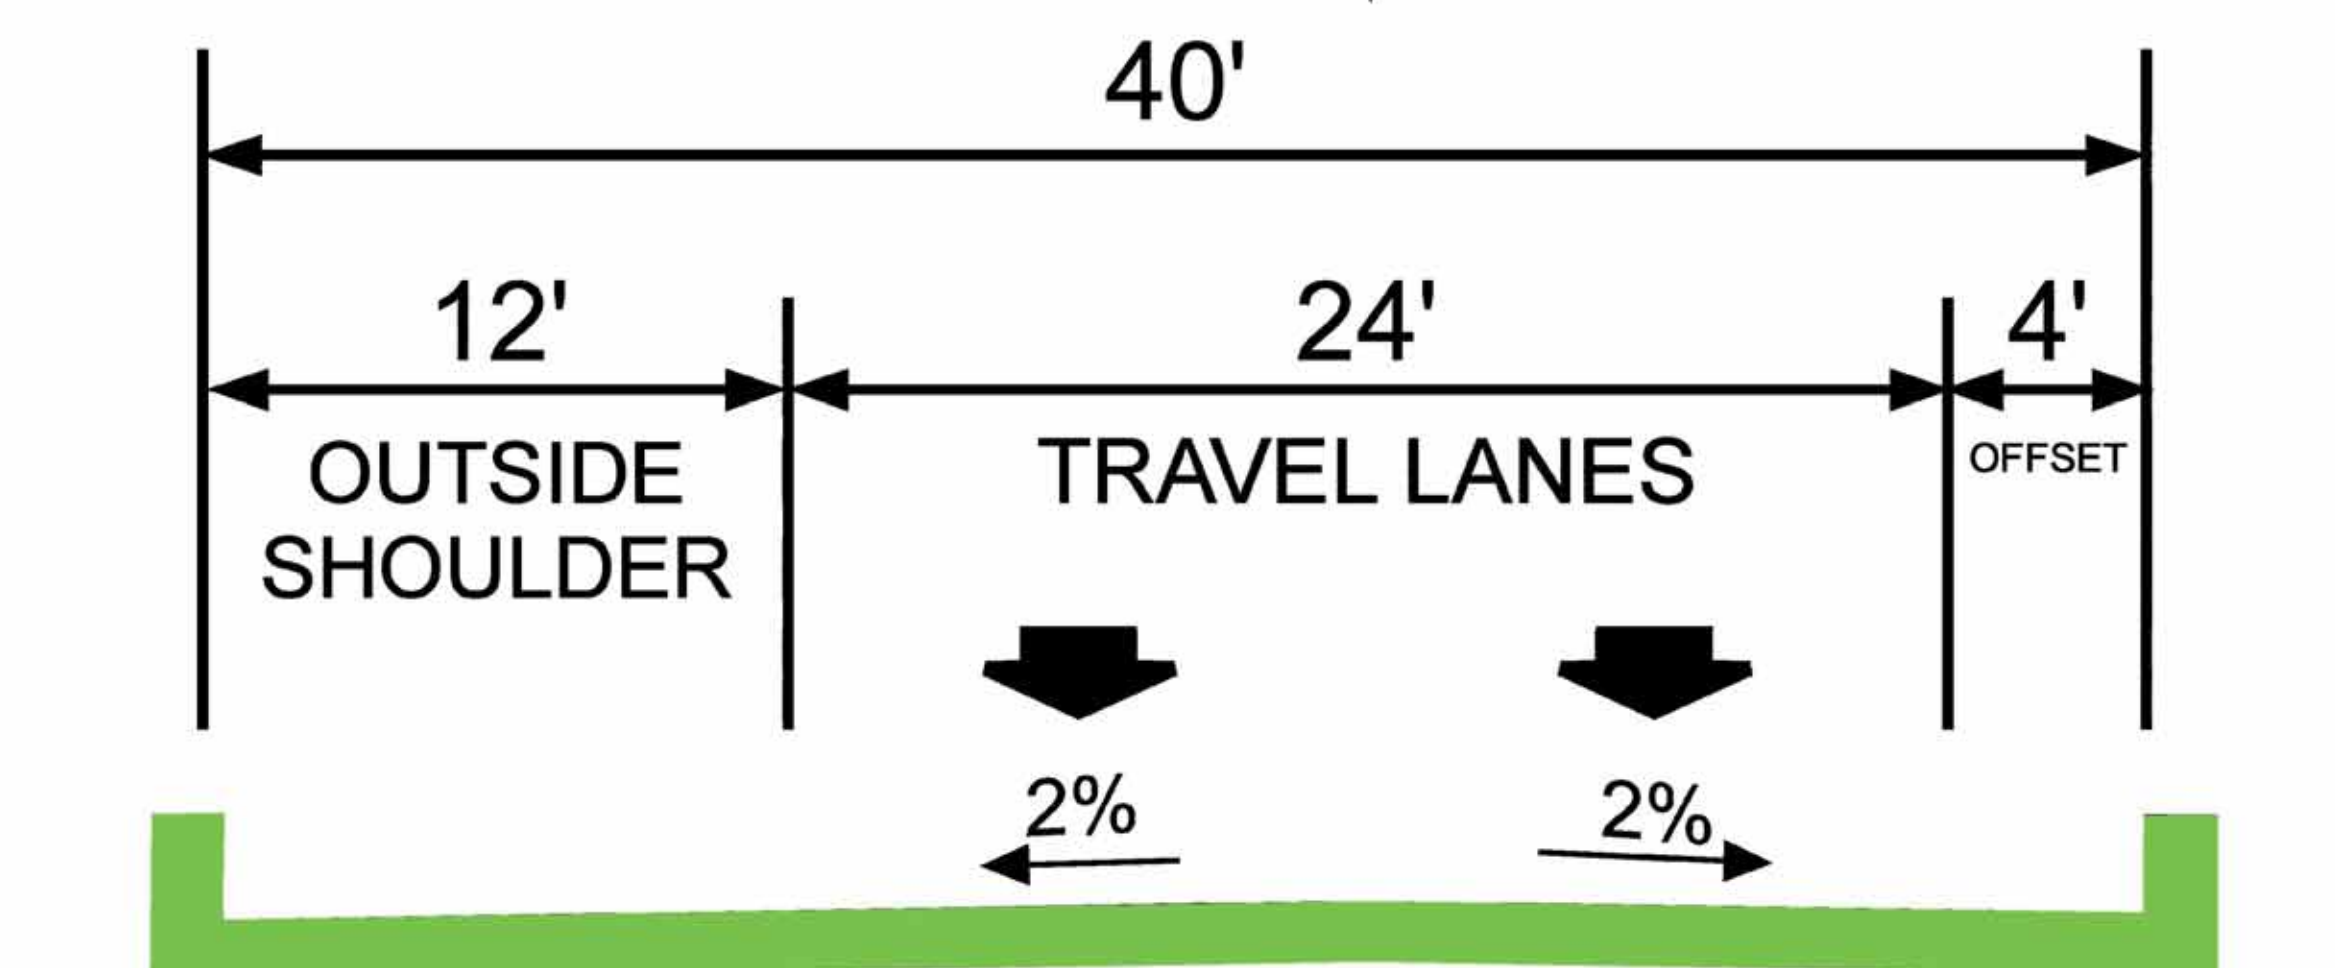

PROPOSED BRIDGE TYPICAL SECTION (2 LANES)

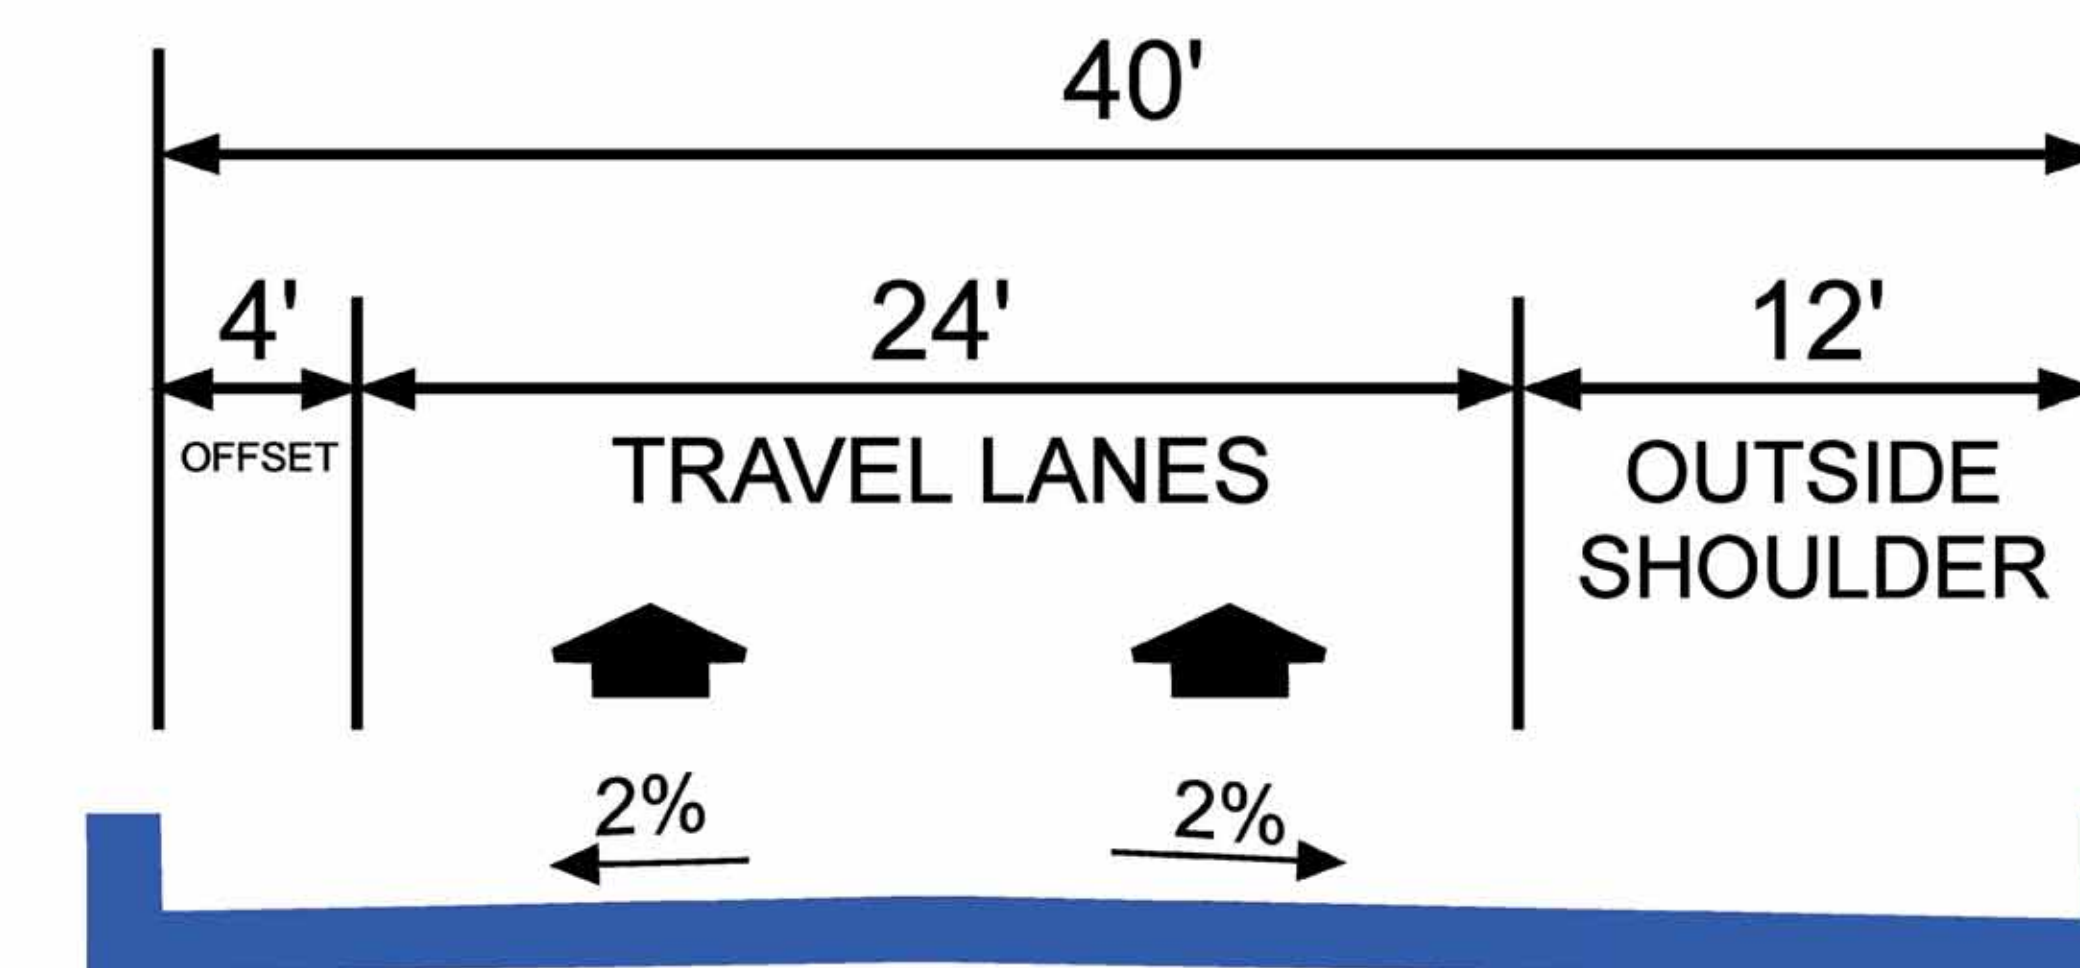

PROPOSED BRIDGE TYPICAL SECTION (2 LANES)

DRAFT