





HARRY W.
NICE
BRIDGE


IMPROVEMENT PROJECT



PRELIMINARY ALTERNATE 7

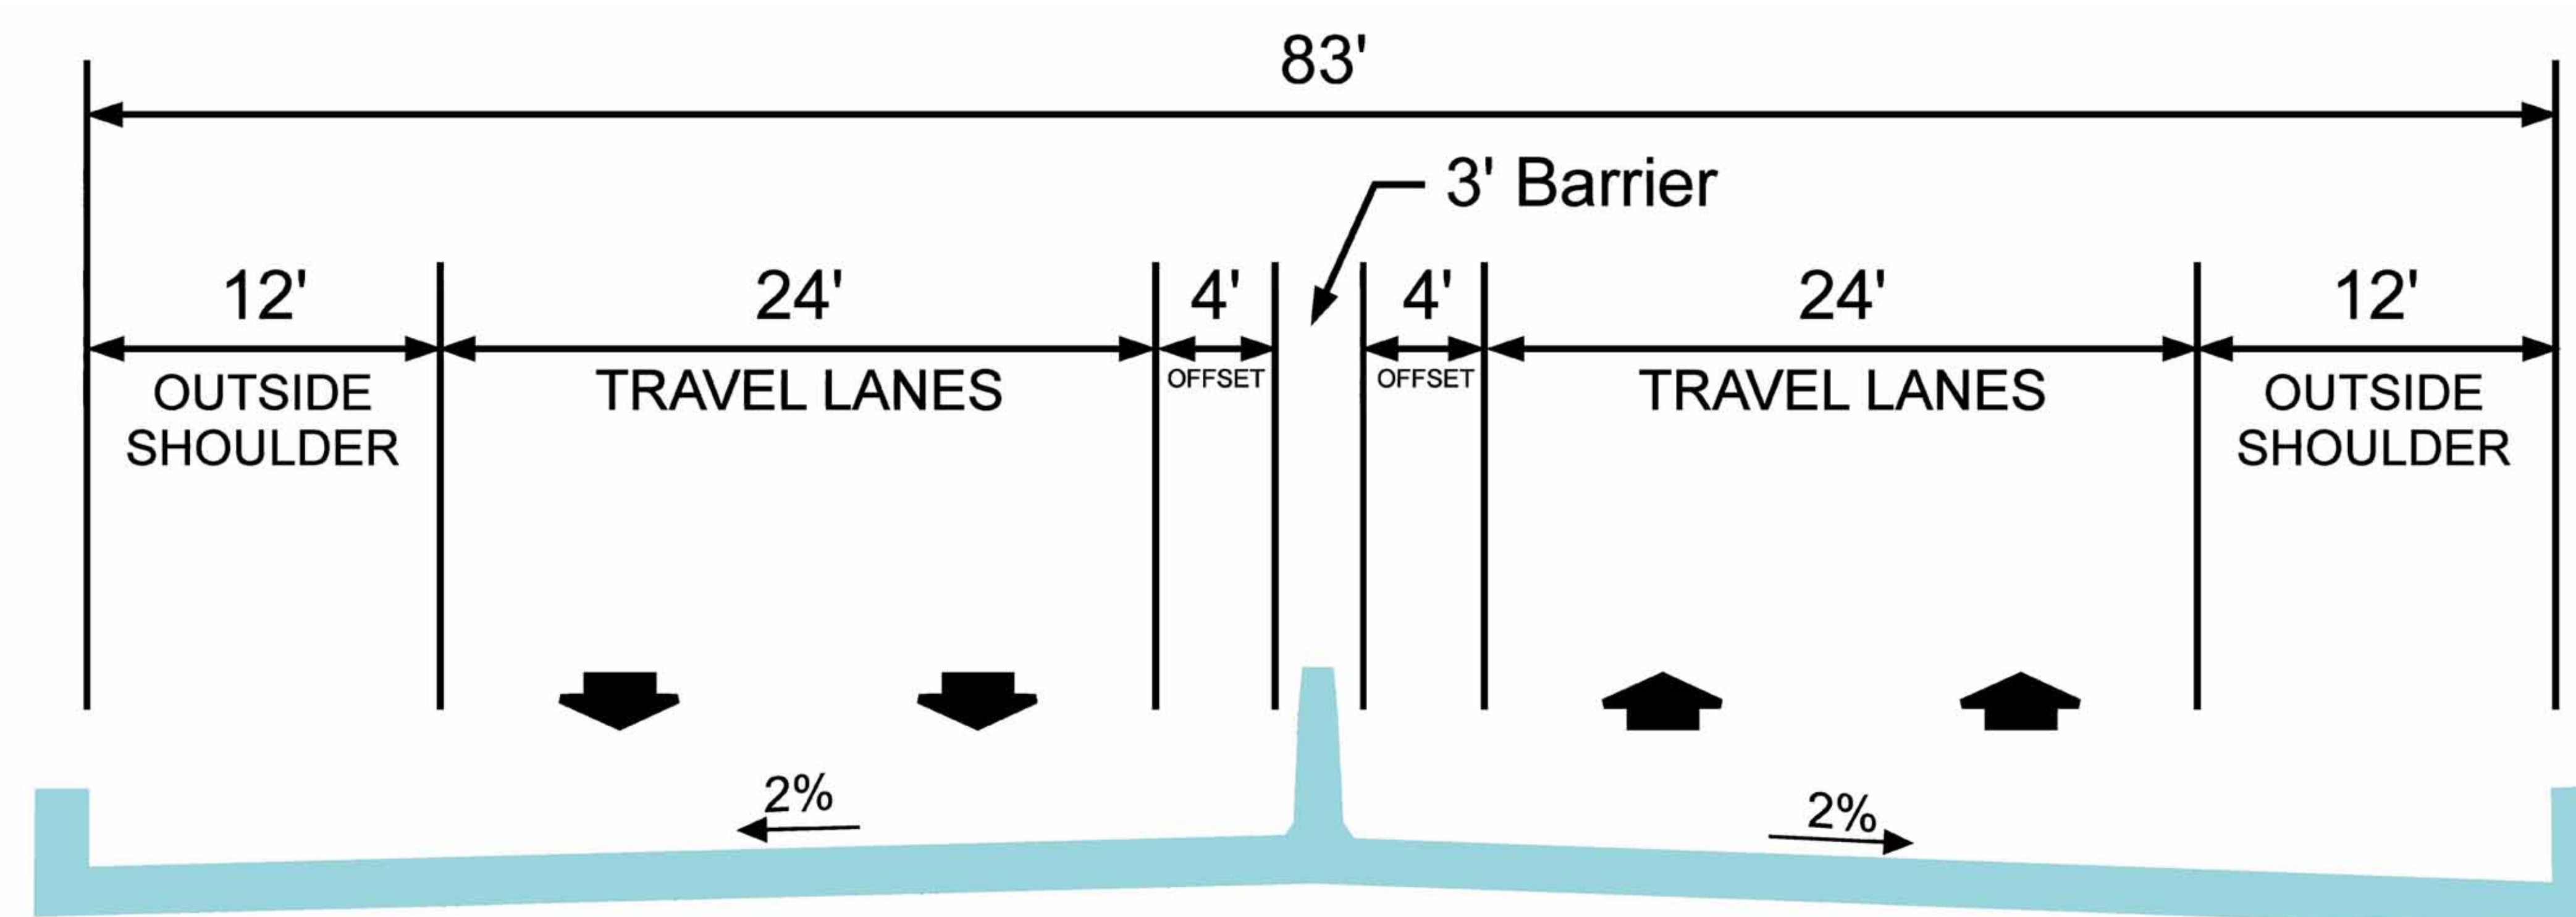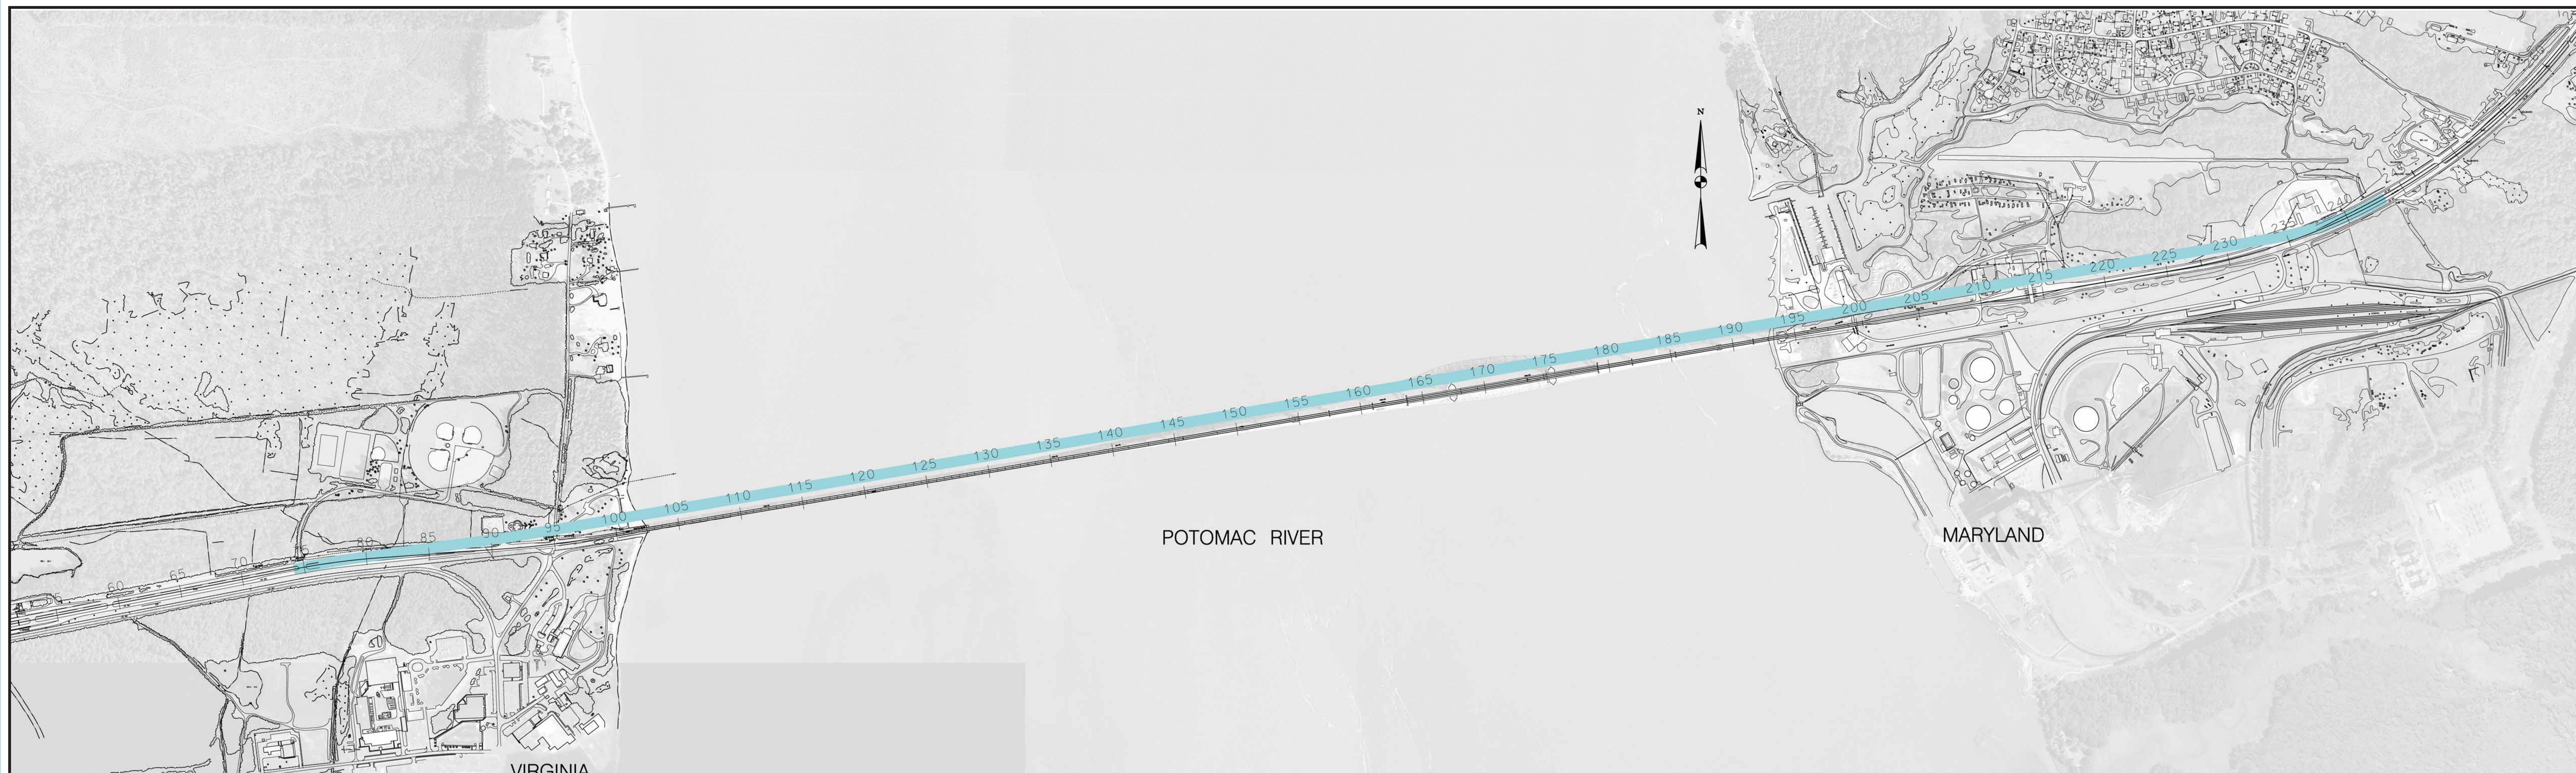

CL EXISTING BRIDGE

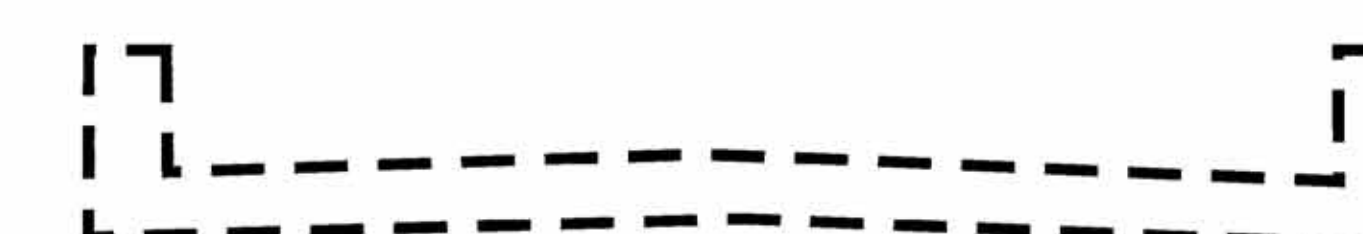

PROPOSED BRIDGE TYPICAL SECTION (4 LANES)

DRAFT